




12/06/2011

HILL STRUCTURAL DESIGN
 8085 S. NEWLAND, CT.
 LITTLETON, CO 80128
 (303) 973-9806
 loren@hillstructuraldesign.com

ALMA INTERNATIONAL MARKET
 4442 S. BROADWAY
 ENGLEWOOD, COLORADO

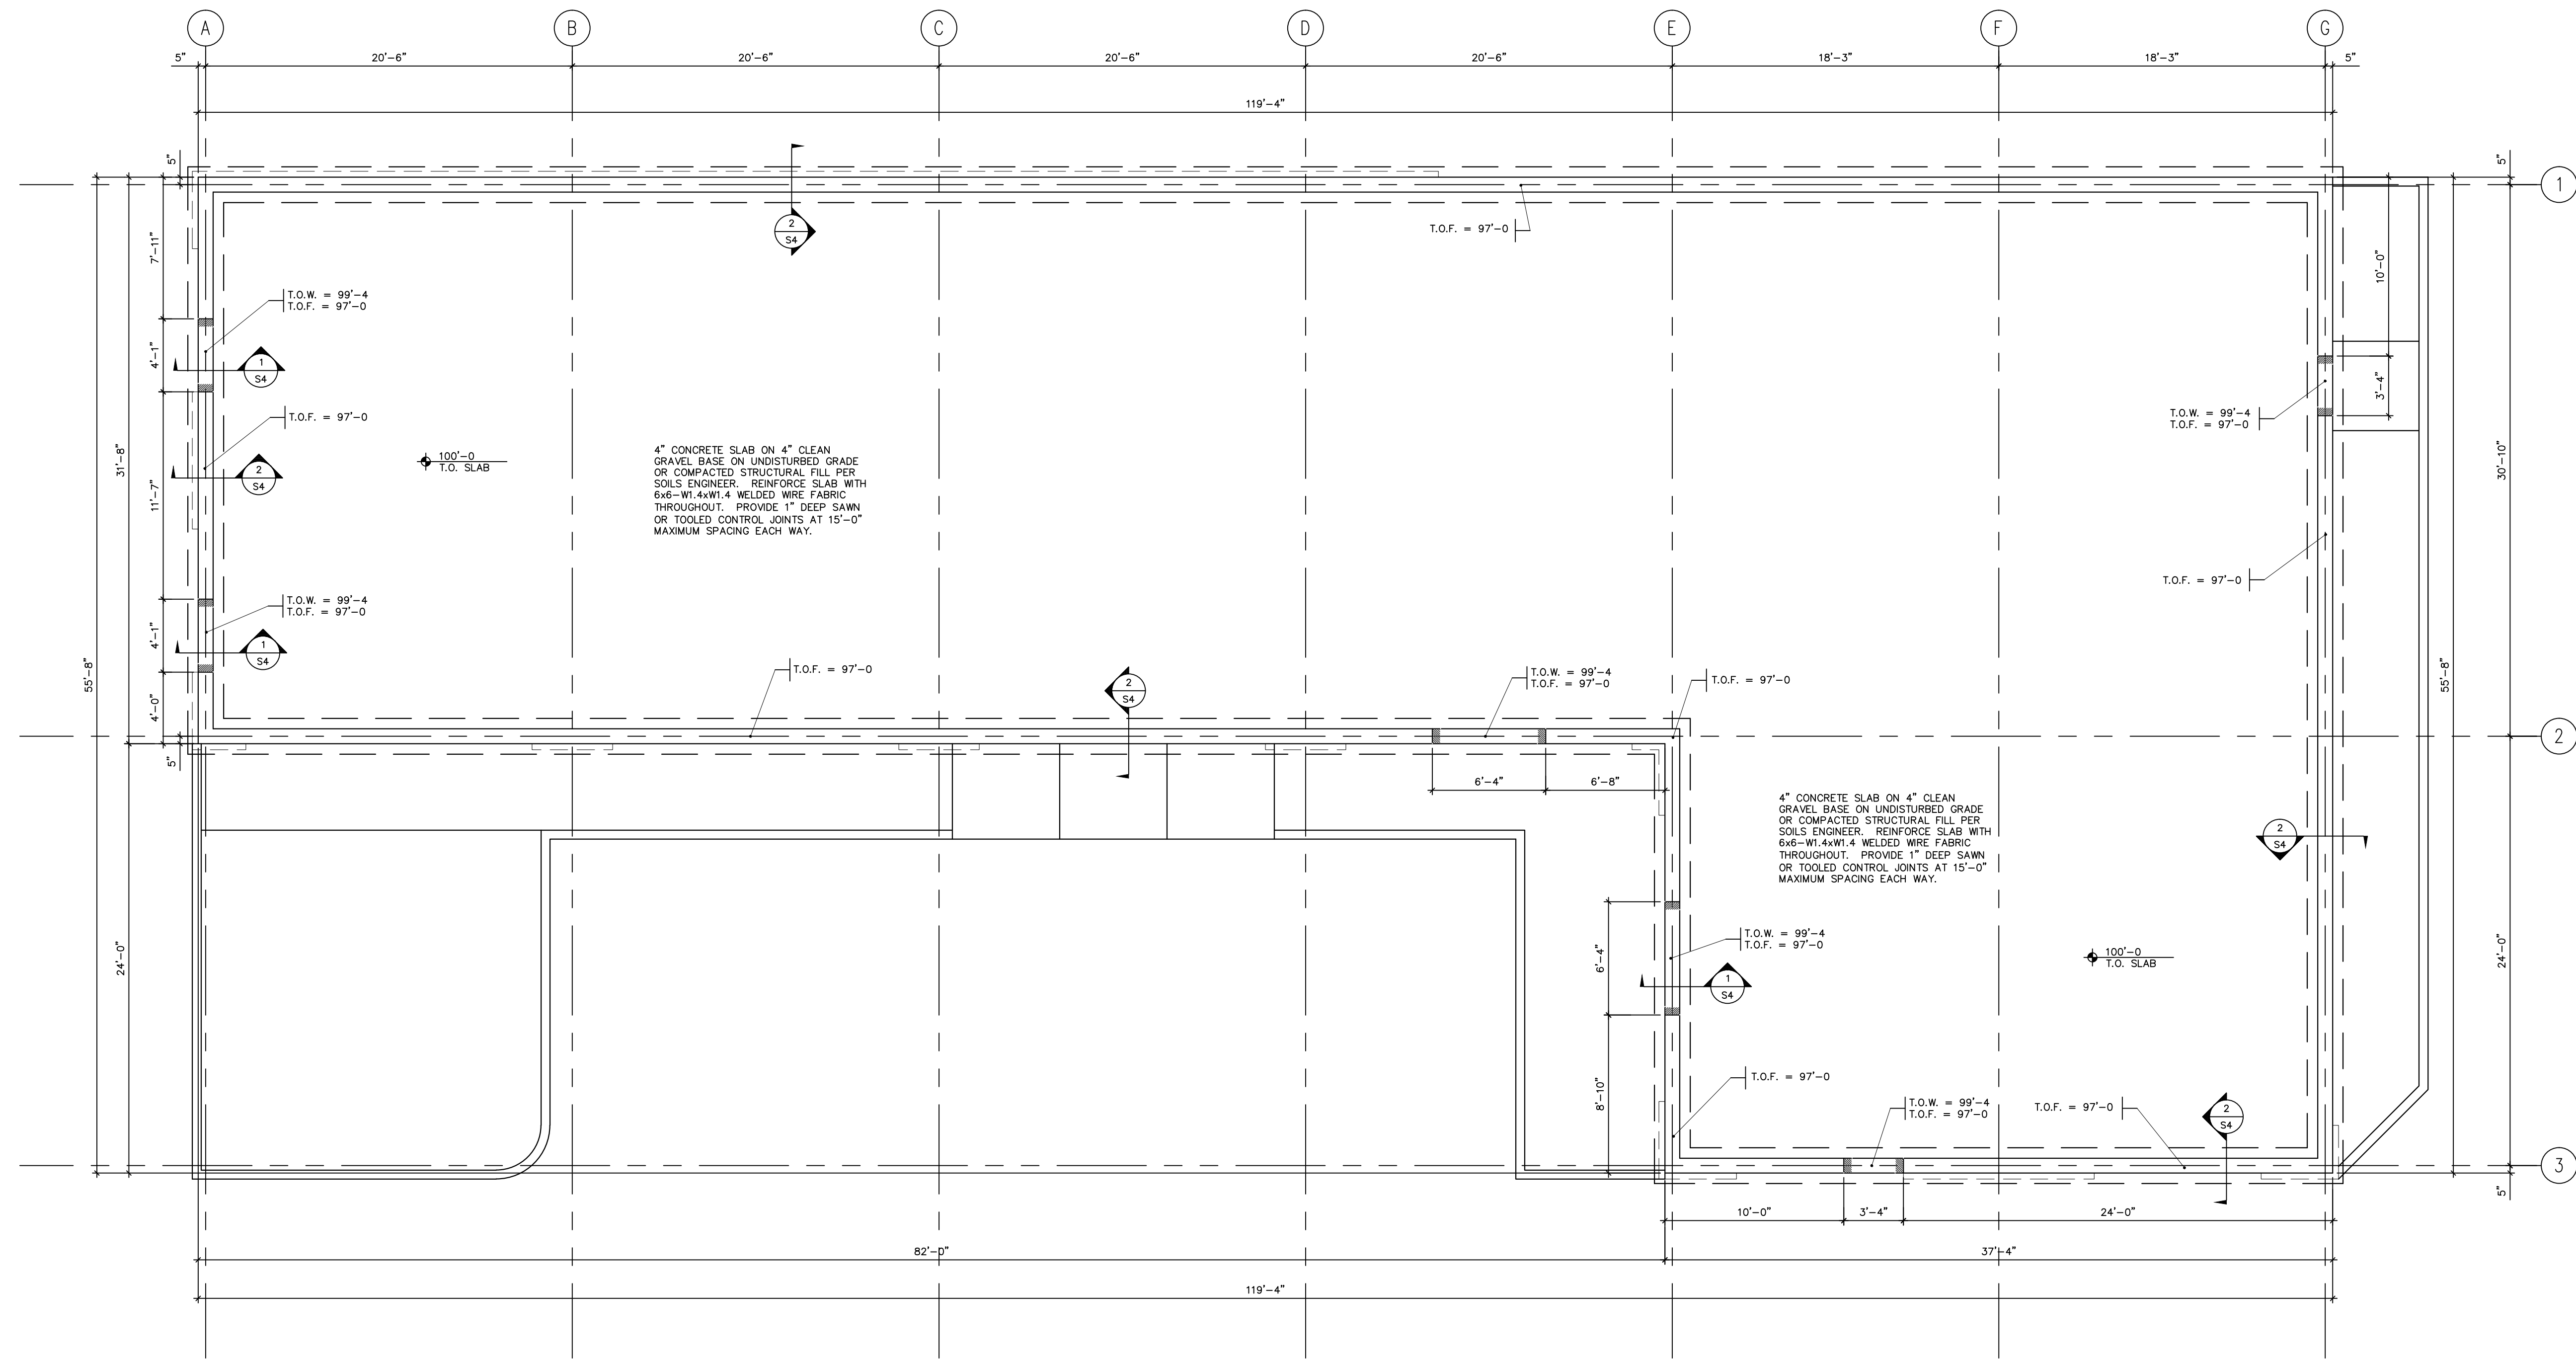

FOUNDATION PLAN

SCALE: 3/16" = 1'-0"

NORTH

PLAN NOTES

- ELEVATIONS OF CONCRETE FOUNDATION ELEMENTS INDICATED ON PLAN THUS:
 T.O.W.=TOP OF CONCRETE WALL T.O.F.=TOP OF CONCRETE FOOTING
 THESE ELEVATIONS RELATE TO 100'-0 AS A REFERENCE ELEVATION AT THE MAIN FLOOR, AND DO NOT REFLECT ACTUAL SITE ELEVATIONS.
- TOP OF FOOTING ELEVATIONS ARE BASED ON FINDING ADEQUATE SOIL BEARING CONDITIONS AT THAT DEPTH. CONTACT ENGINEER IF OVEREXCAVATION IS REQUIRED.
- STEPS IN TOP OF CONCRETE WALL INDICATED:
- CONTINUOUS CONCRETE FOOTINGS ARE CENTERED BENEATH CONCRETE FOUNDATION WALLS UNLESS NOTED OTHERWISE.
- CONCRETE FOUNDATION WALLS ARE 6" CORE "FOXBLOCK" INSULATED CONCRETE FORMS AND CONTINUOUS FOOTINGS ARE 10" THICK x 24" WIDE UNLESS NOTED OTHERWISE.
- ALL OPENINGS IN CONCRETE WALLS SHALL BE VERIFIED W/ ARCH. &/OR CONTRACTOR.
- DO NOT SCALE DRAWINGS.


NO.	DATE	DESCRIPTION
1	11/23/2011	PRELIMINARY
2	11/23/2011	PRICING
3	12/06/2011	FOR CONSTRUCTION



12/06/2011


HILL STRUCTURAL DESIGN
8085 S. NEWLAND, CT.
LITTLETON, CO 80128
(303) 973-9806
loren@hillstructuraldesign.com

ALMA INTERNATIONAL MARKET
4442 S. BROADWAY
ENGLEWOOD, COLORADO

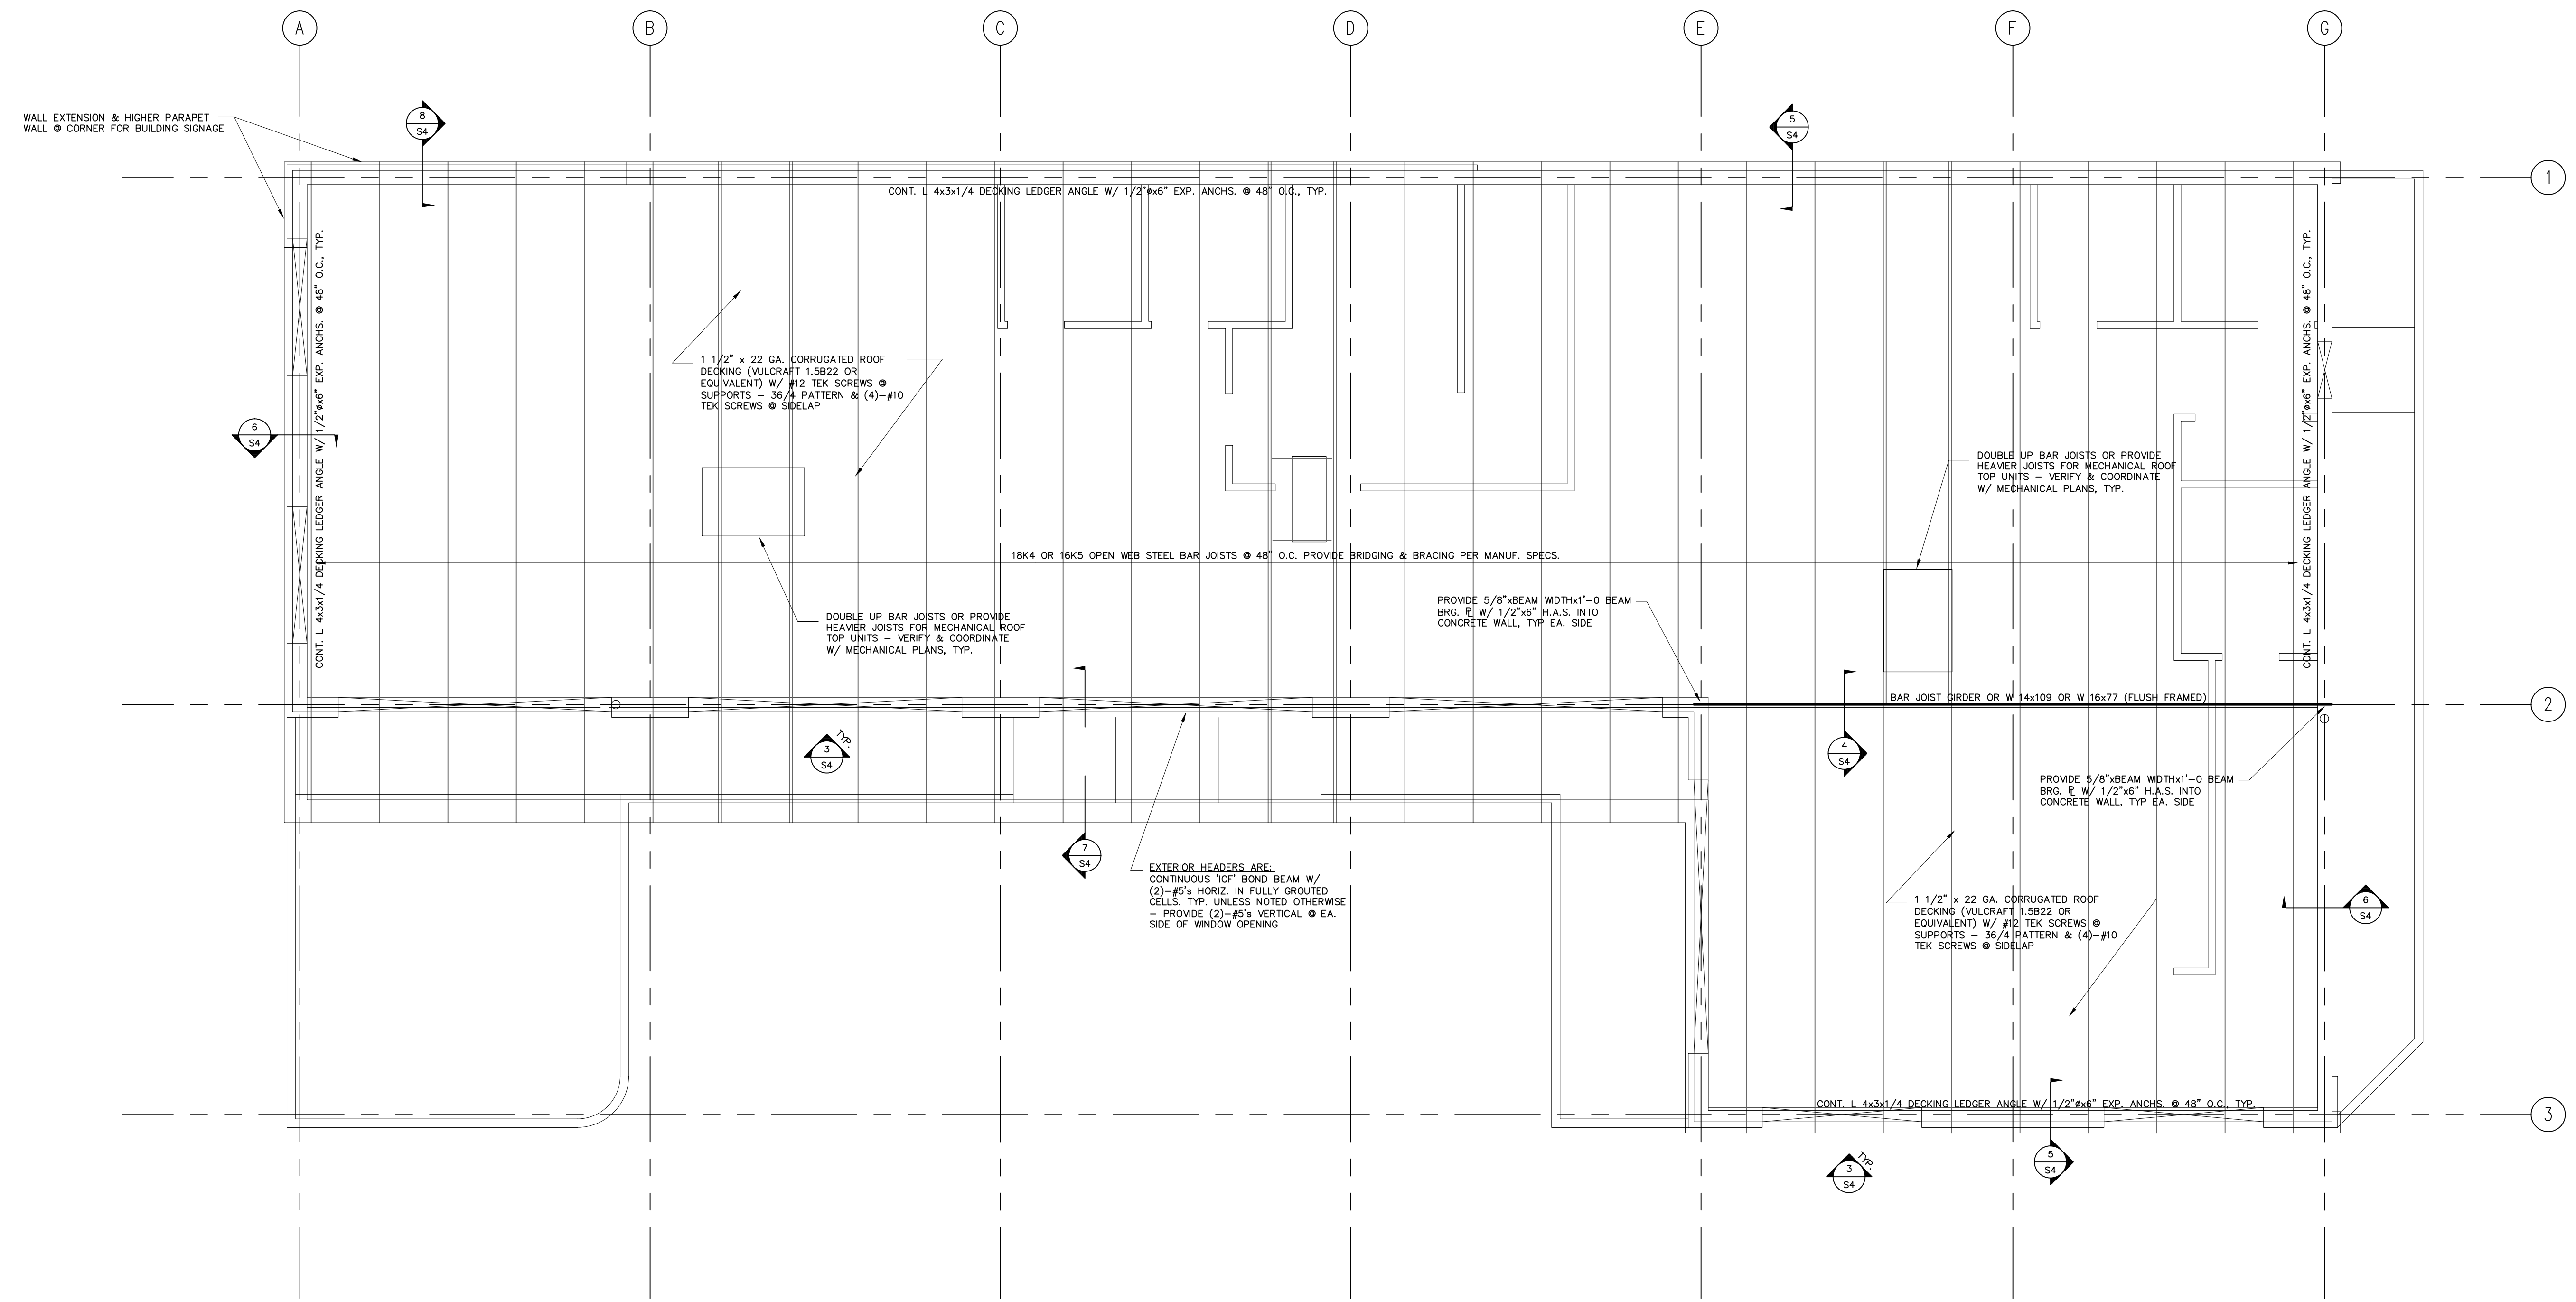



ROOF FRAMING PLAN

SCALE: 3/16" = 1'-0"

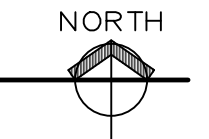

PLAN NOTES FOR NEW FRAMING:

1. ROOF SHEATHING IS 1 1/2" x 22 GA. CORRUGATED ROOF DECKING (VULCRAFT 1.5B22 OR EQUIVALENT)
2. ROOF BEAMS ARE FLUSH FRAMED UNLESS NOTED AS (DROPPED) AT THIS LEVEL.
3. ALL NEW ROOF RAFTERS ARE: 18K4 OR 16K5 OPEN WEB STEEL BAR JOISTS @ 48" O.C., TYPICAL.
4. ALL EXTERIOR WALLS ARE 6" CORE 'FOXBLOCK' INSULATED CONCRETE FORMS.

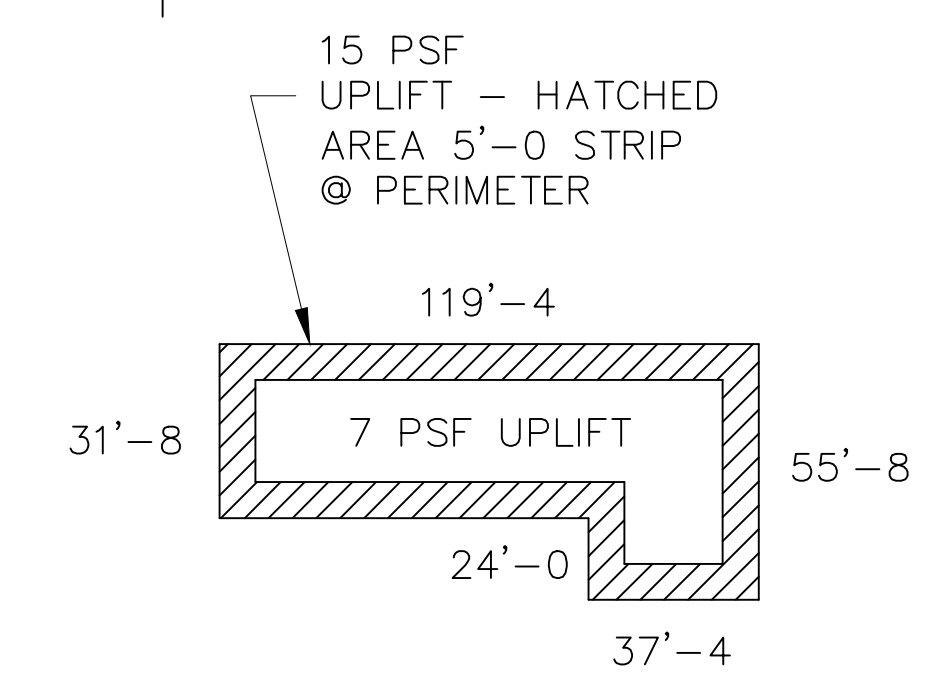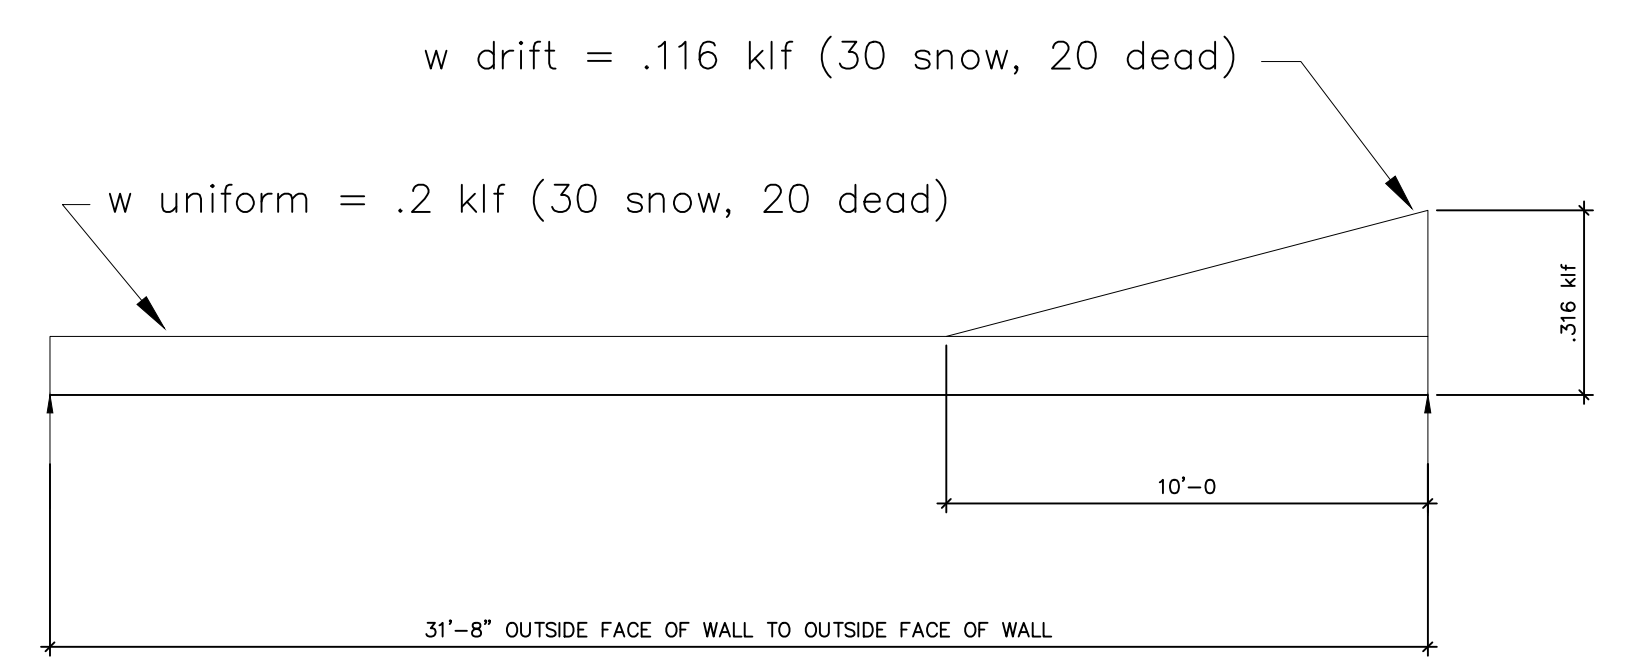

NO.	DATE	DESCRIPTION
	11/23/2011	PRELIMINARY
	11/23/2011	PRICING
	12/06/2011	FOR CONSTRUCTION


SHEET




12/06/2011

HILL STRUCTURAL DESIGN
8085 S. NEWLAND, CT.
LITTLETON, CO 80128
(303) 973-9806
loren@hillstructuraldesign.com


ALMA INTERNATIONAL MARKET
4442 S. BROADWAY
ENGLEWOOD, COLORADO

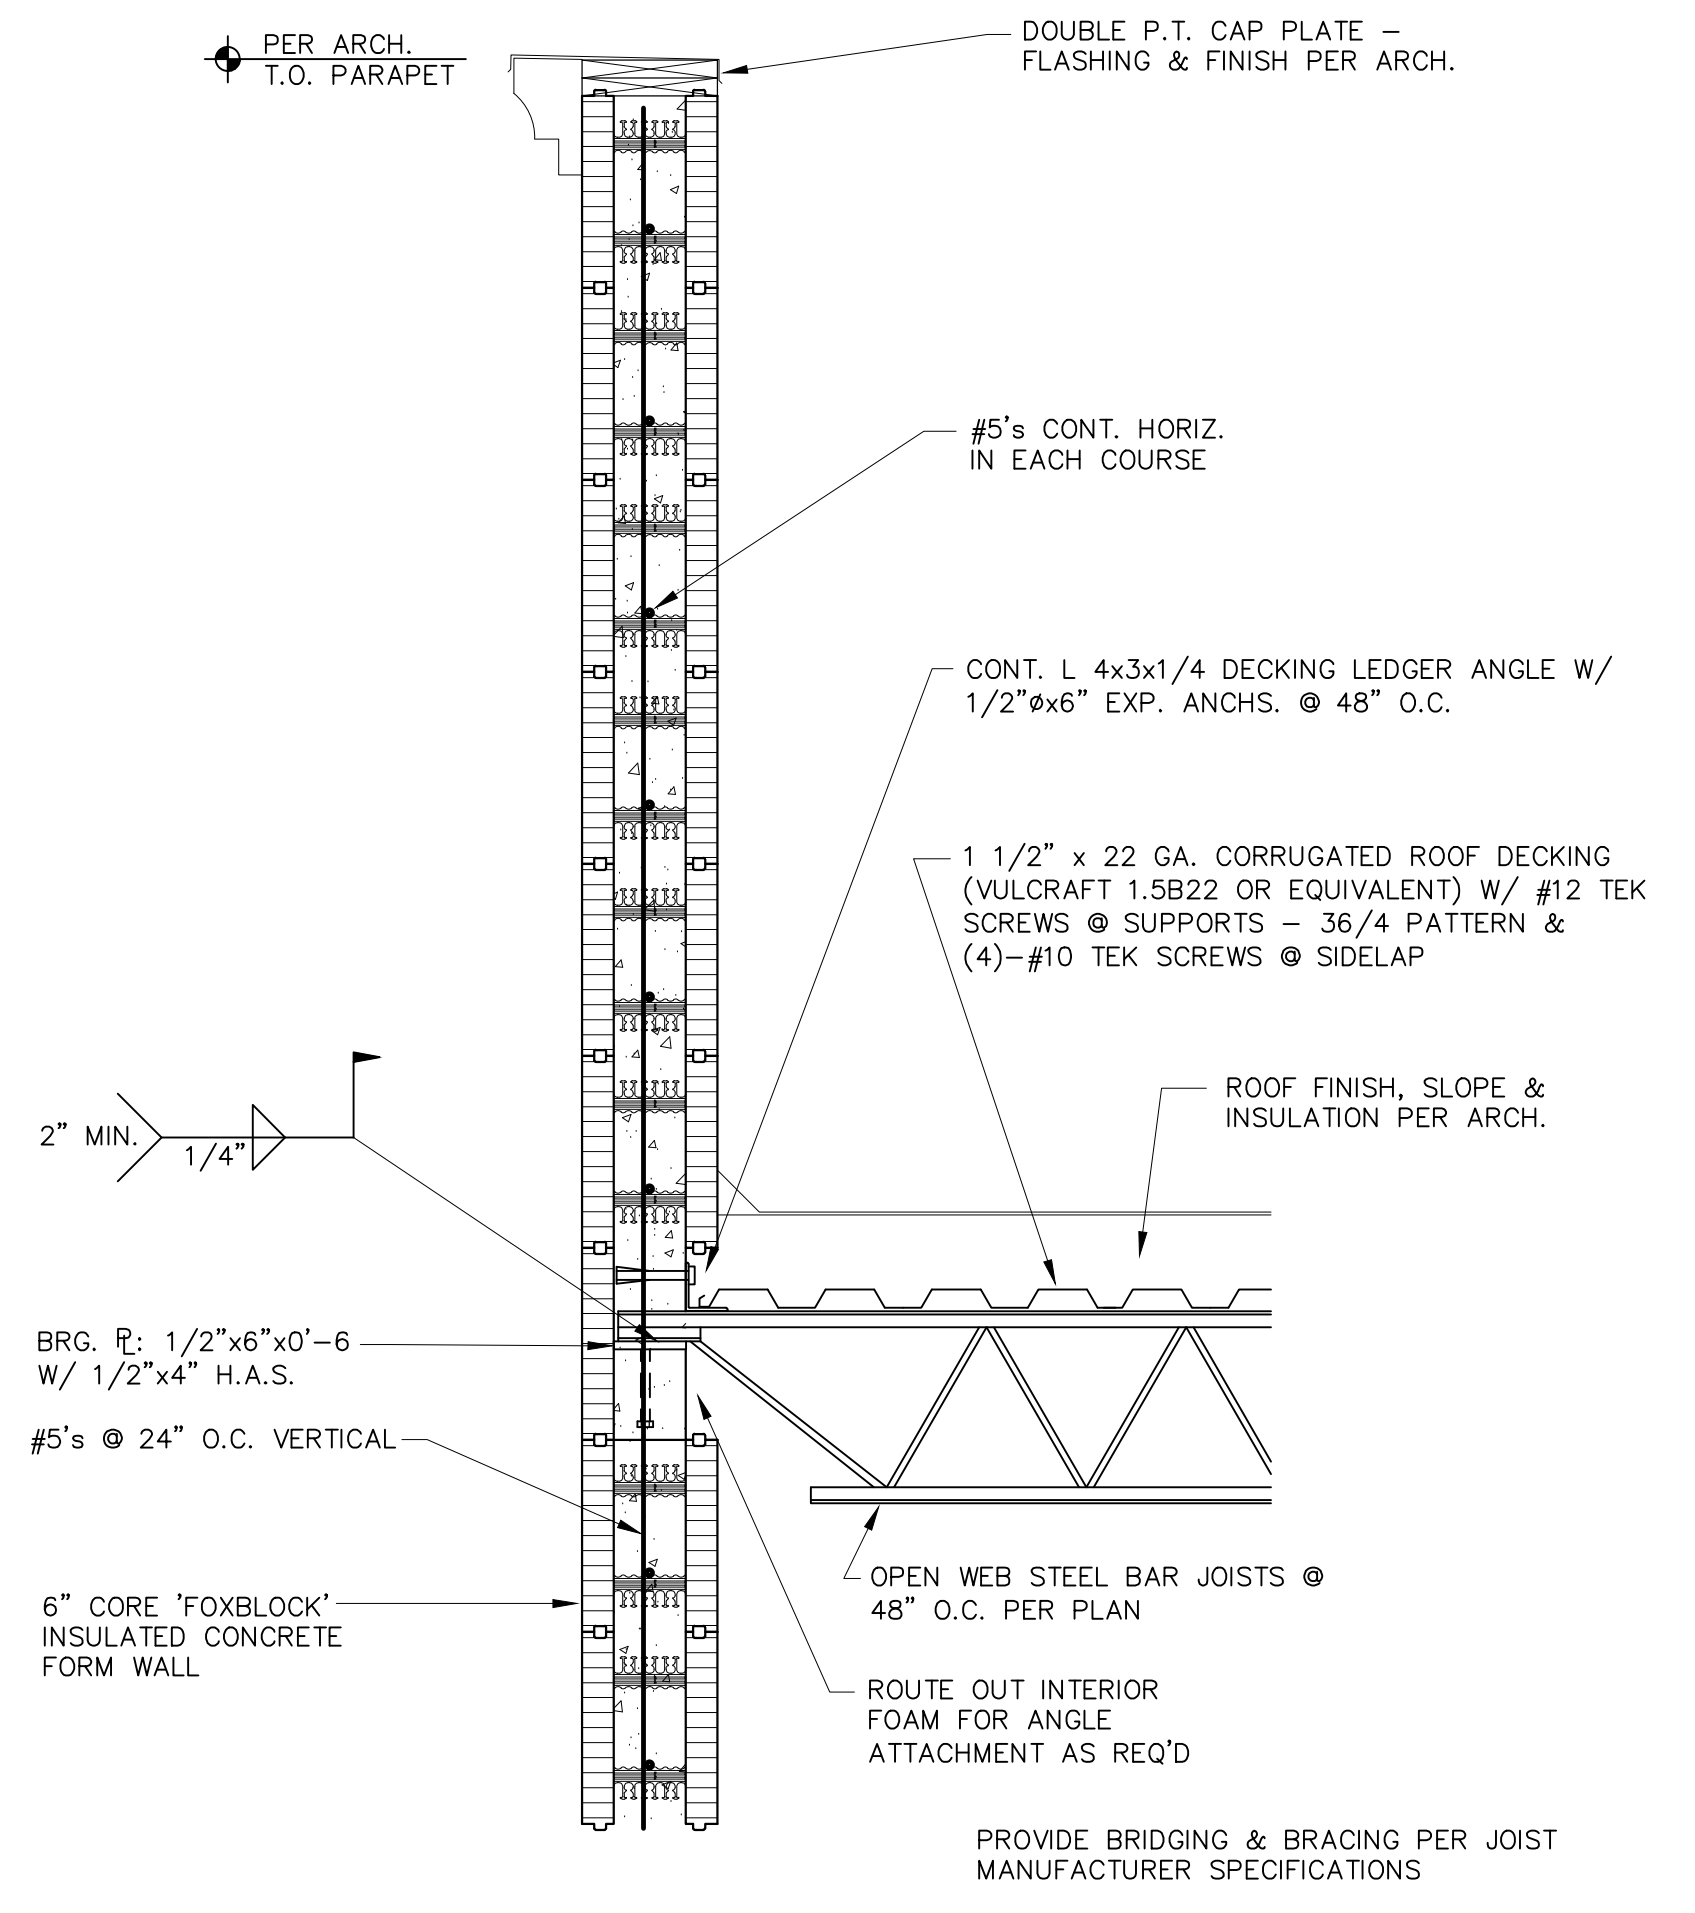


8 S4 SCALE: 3/4" = 1'-0"

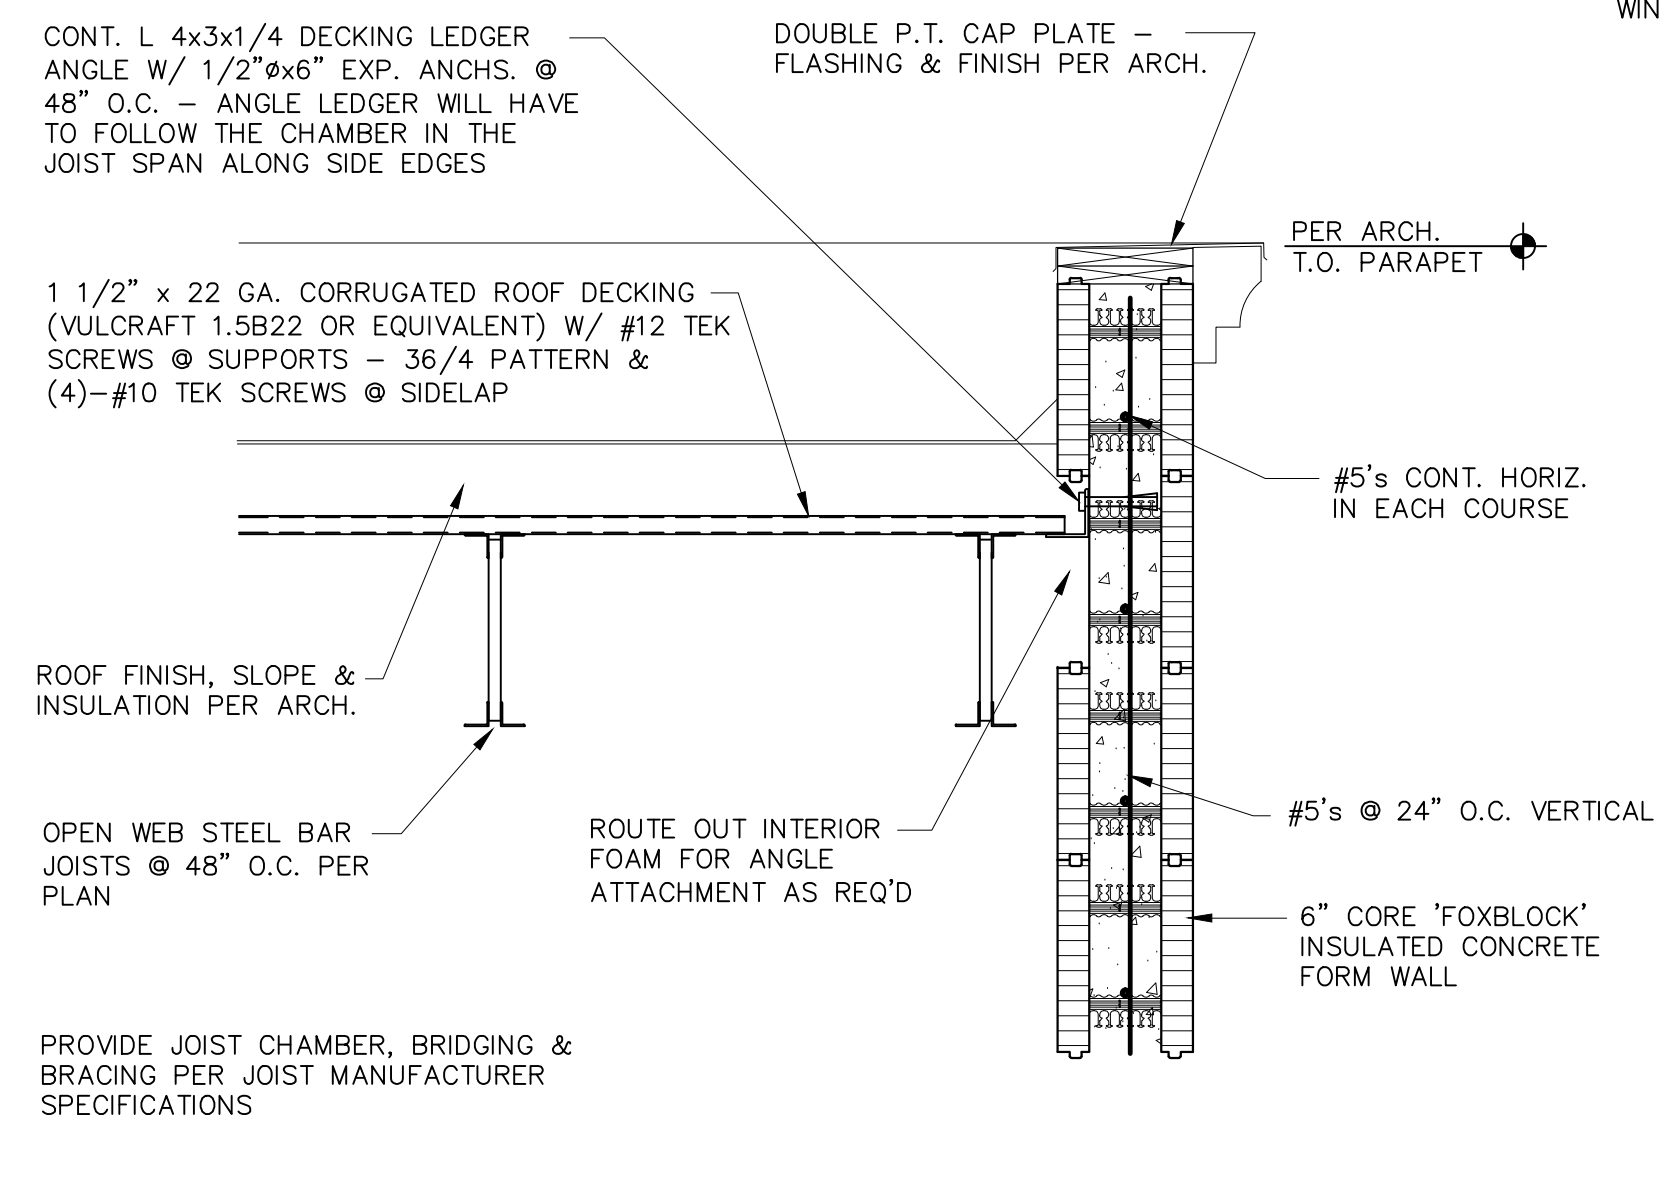


6 S4 SCALE: 3/4" = 1'-0"

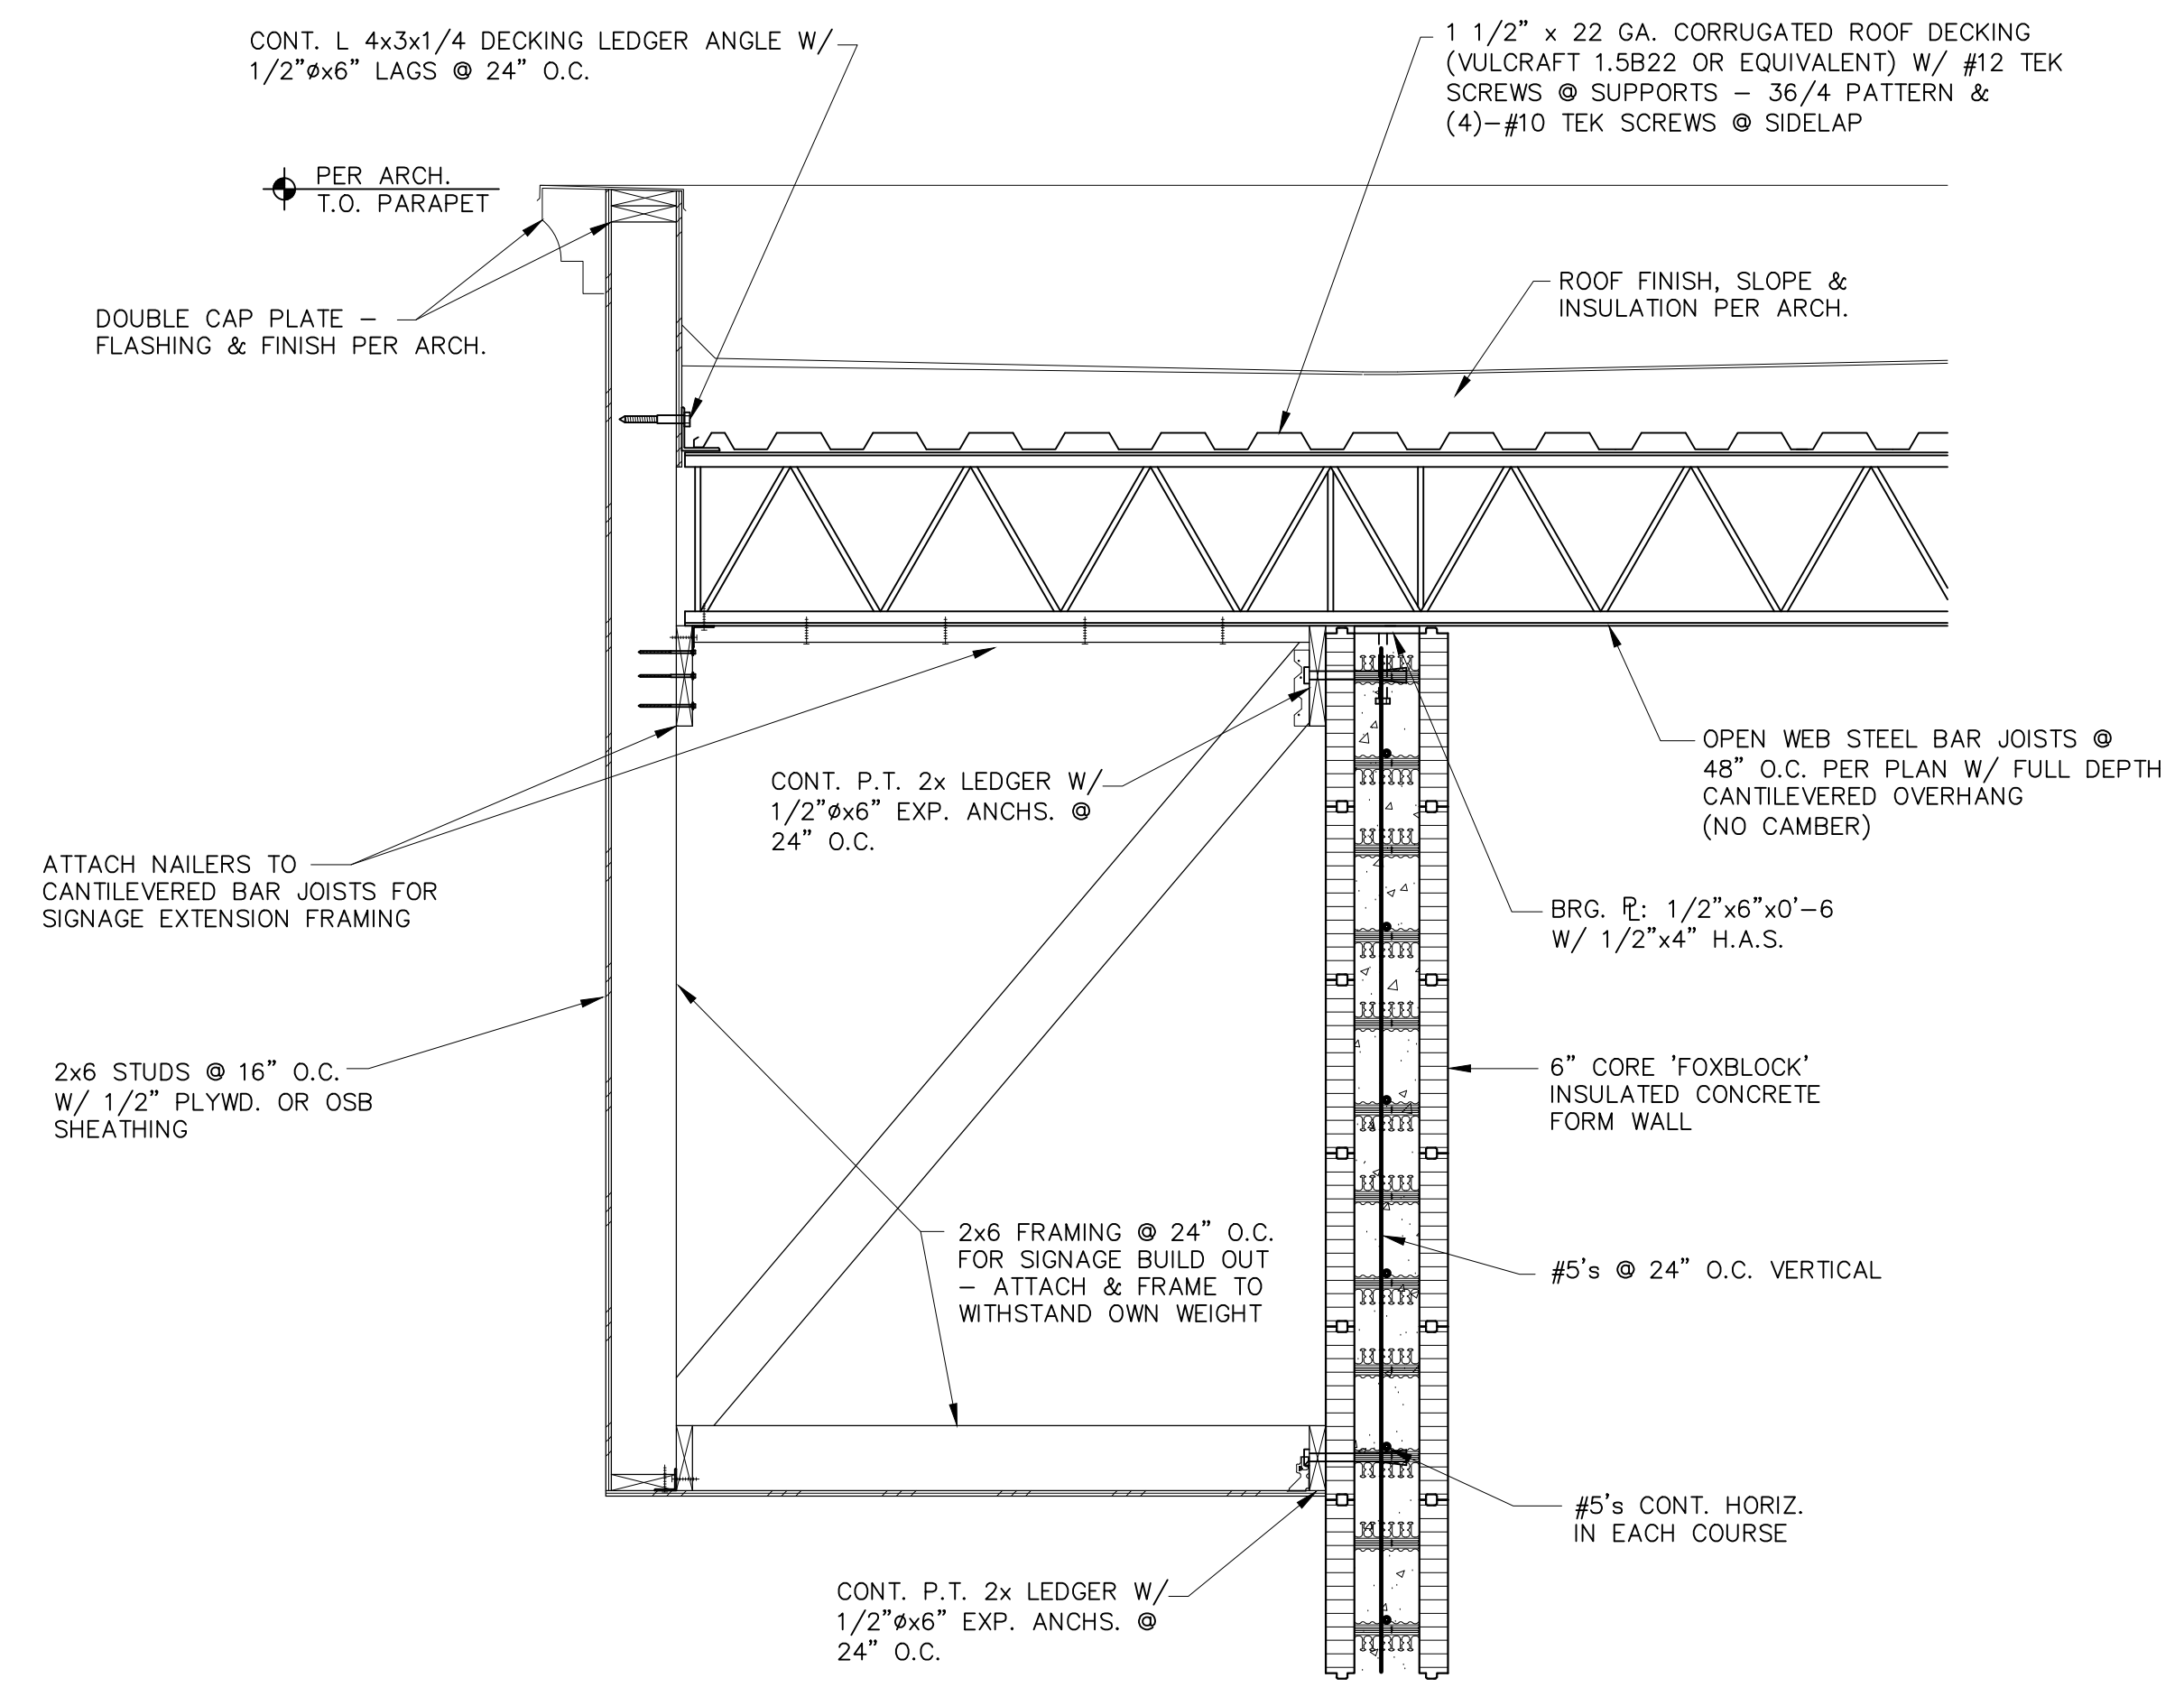


7 S4 SCALE: 3/4" = 1'-0"

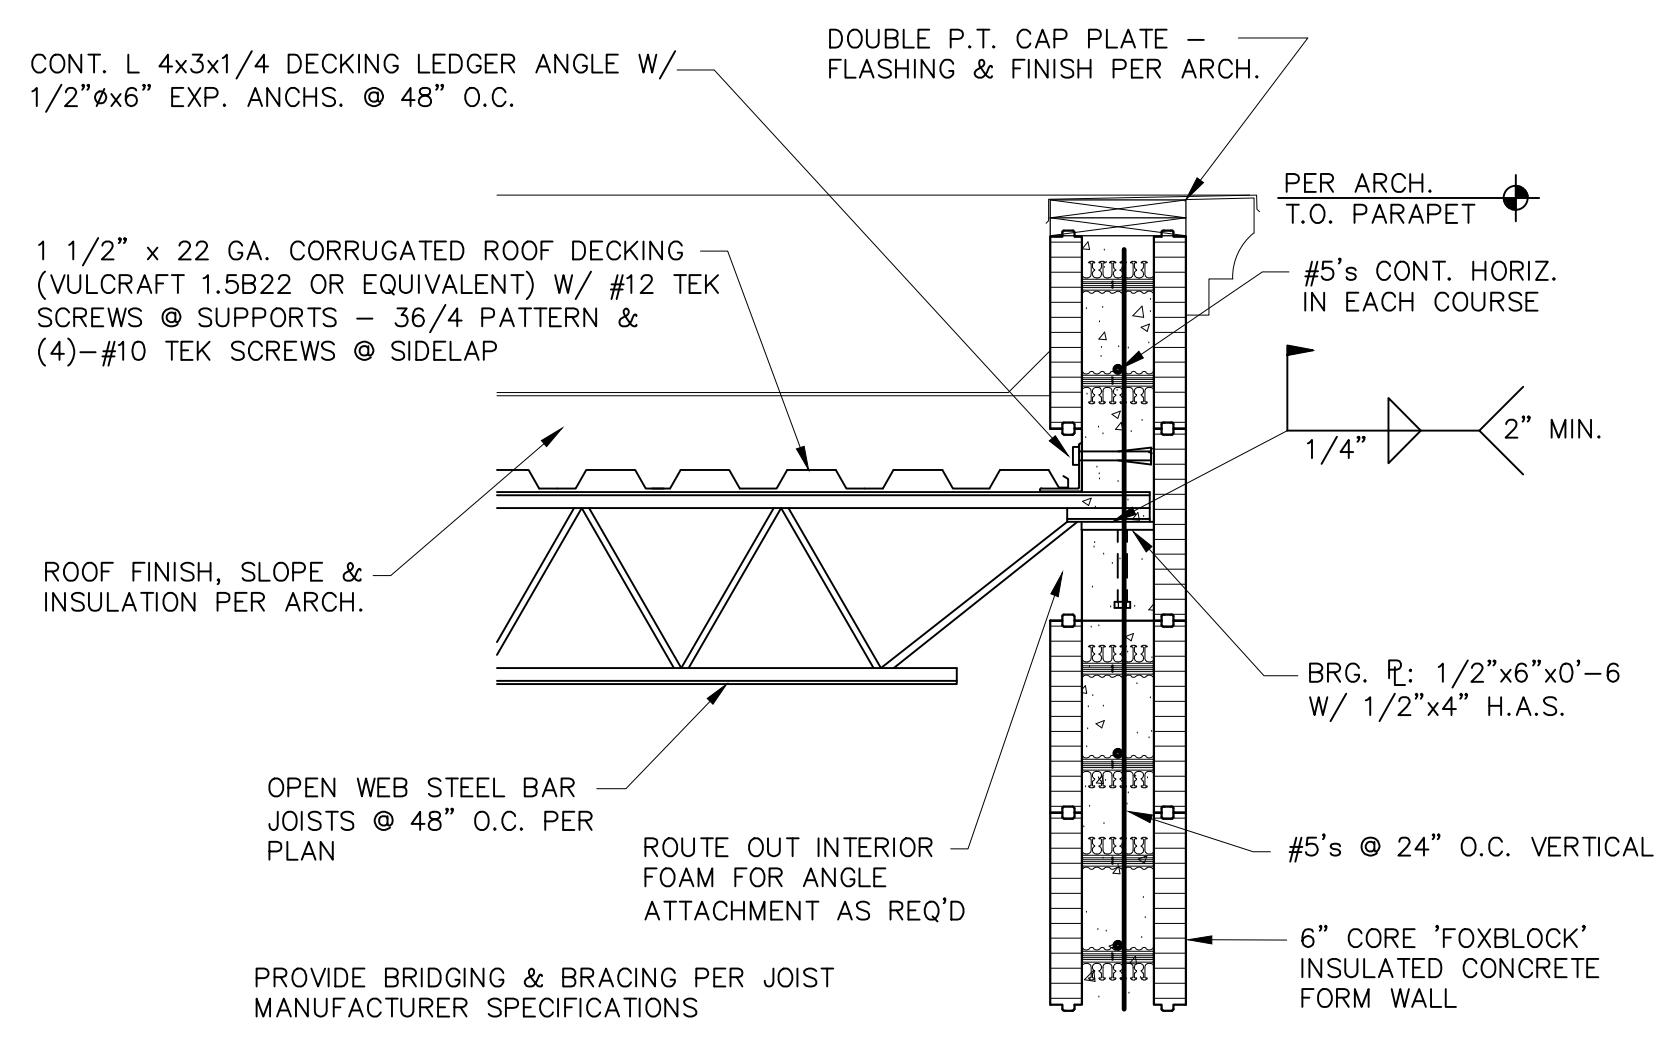


5 S4 SCALE: 3/4" = 1'-0"

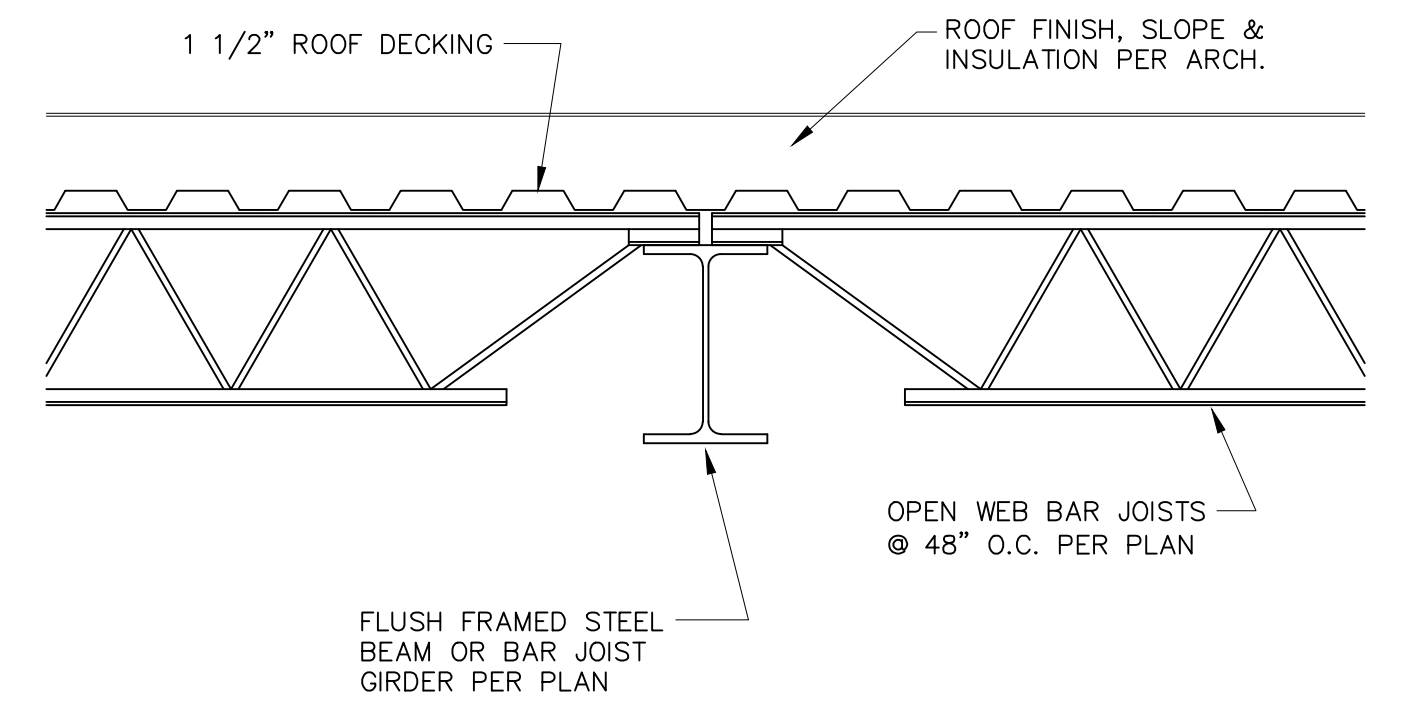


4 S4 SCALE: 3/4" = 1'-0"

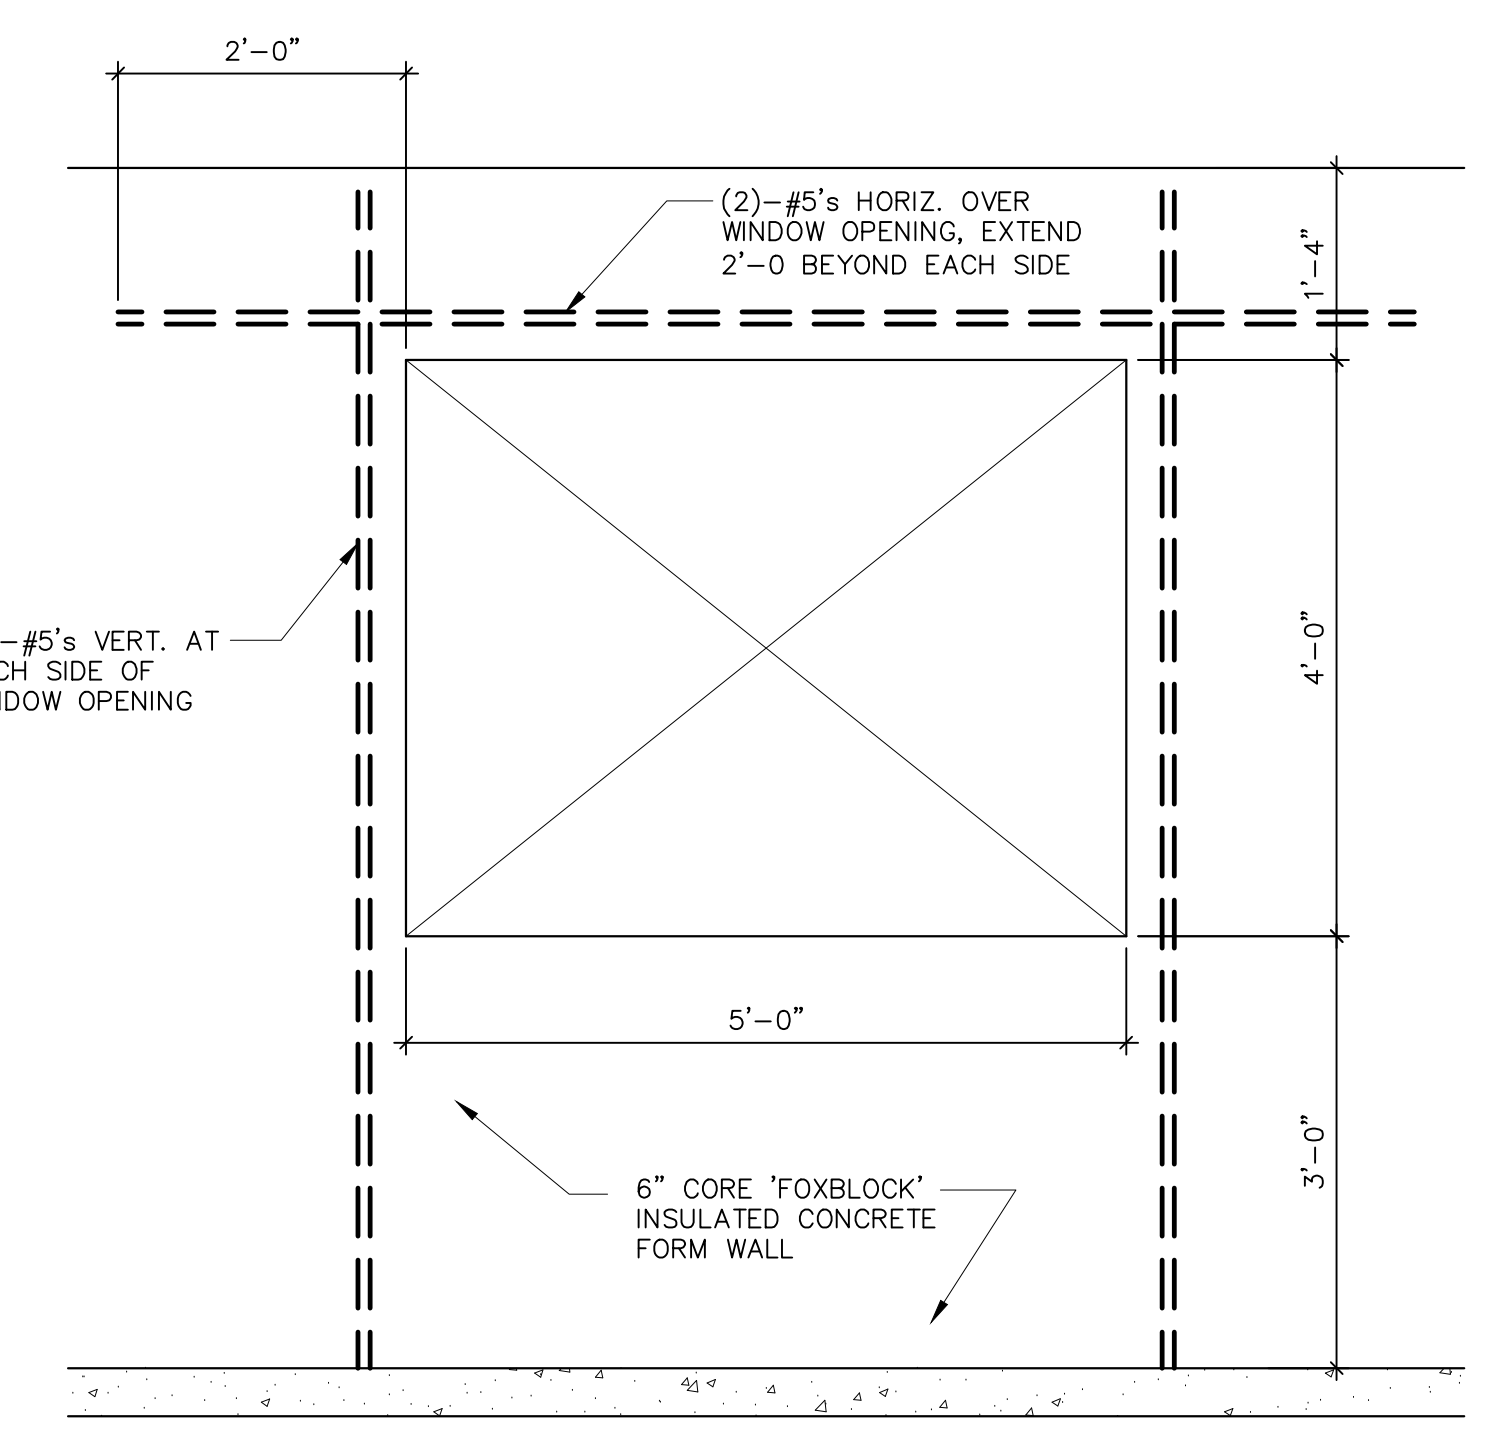

3 S4 SCALE: 3/4" = 1'-0"

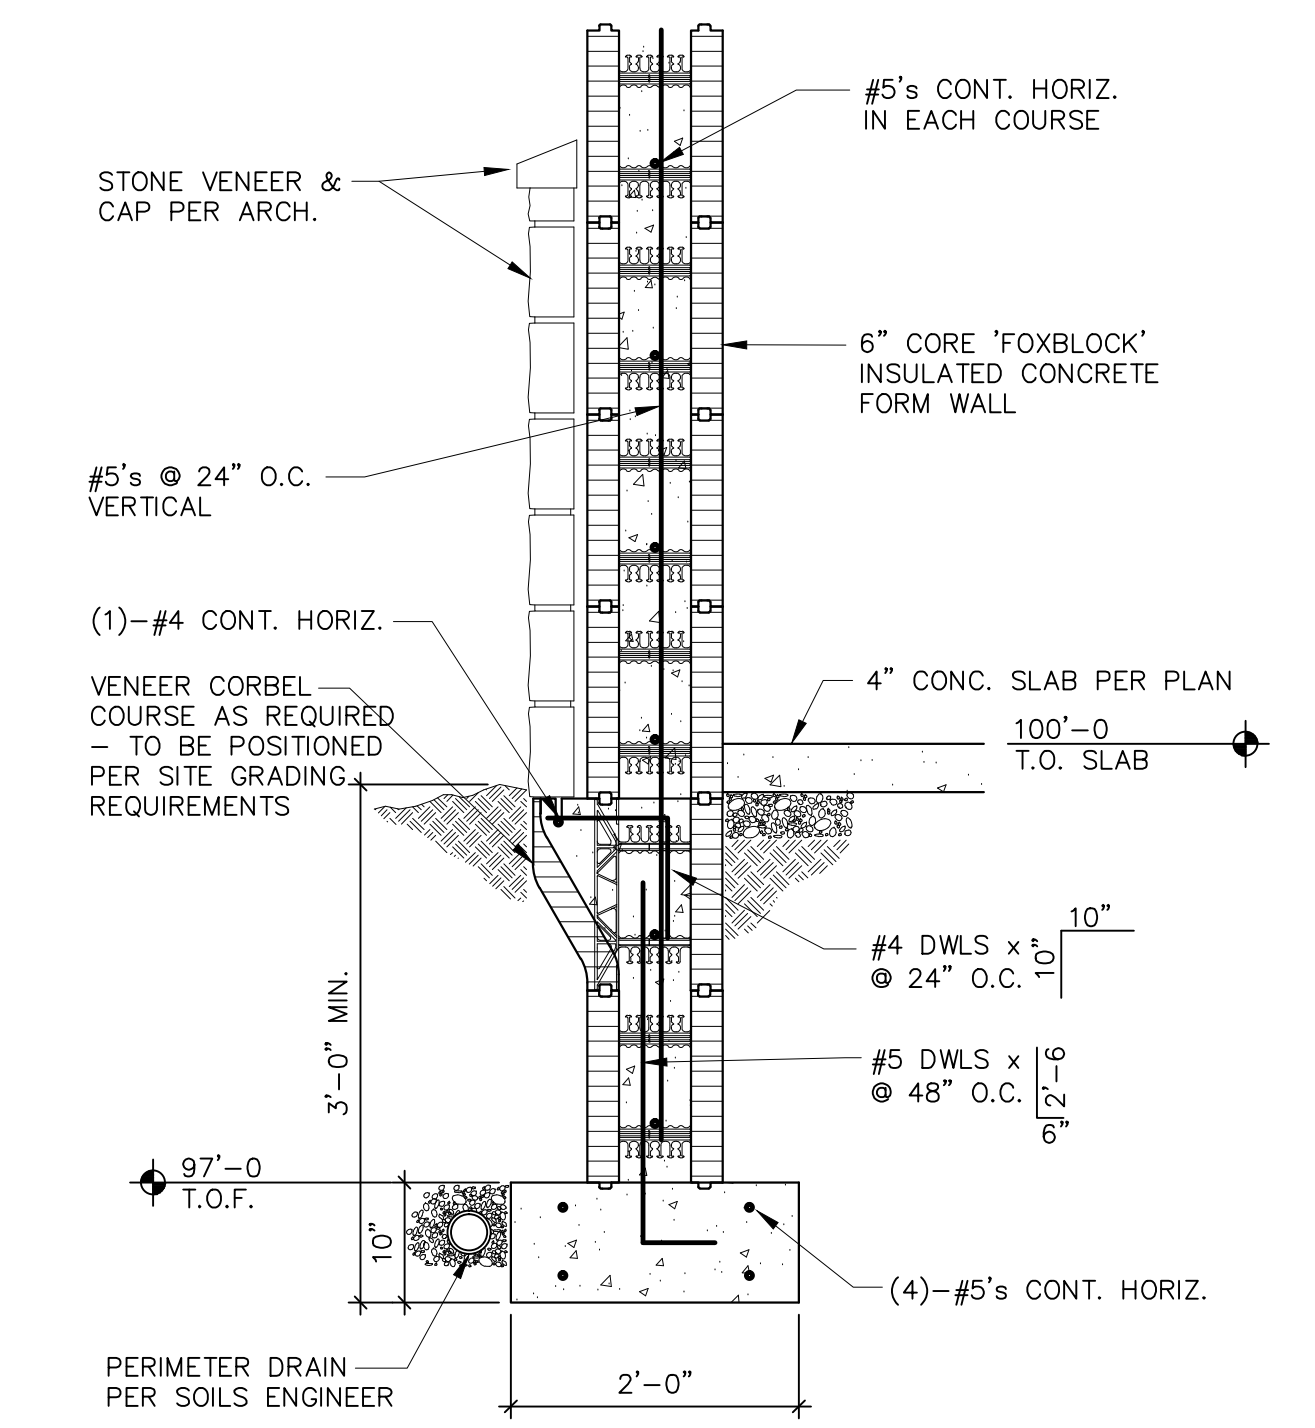

2 S4 SCALE: 3/4" = 1'-0"

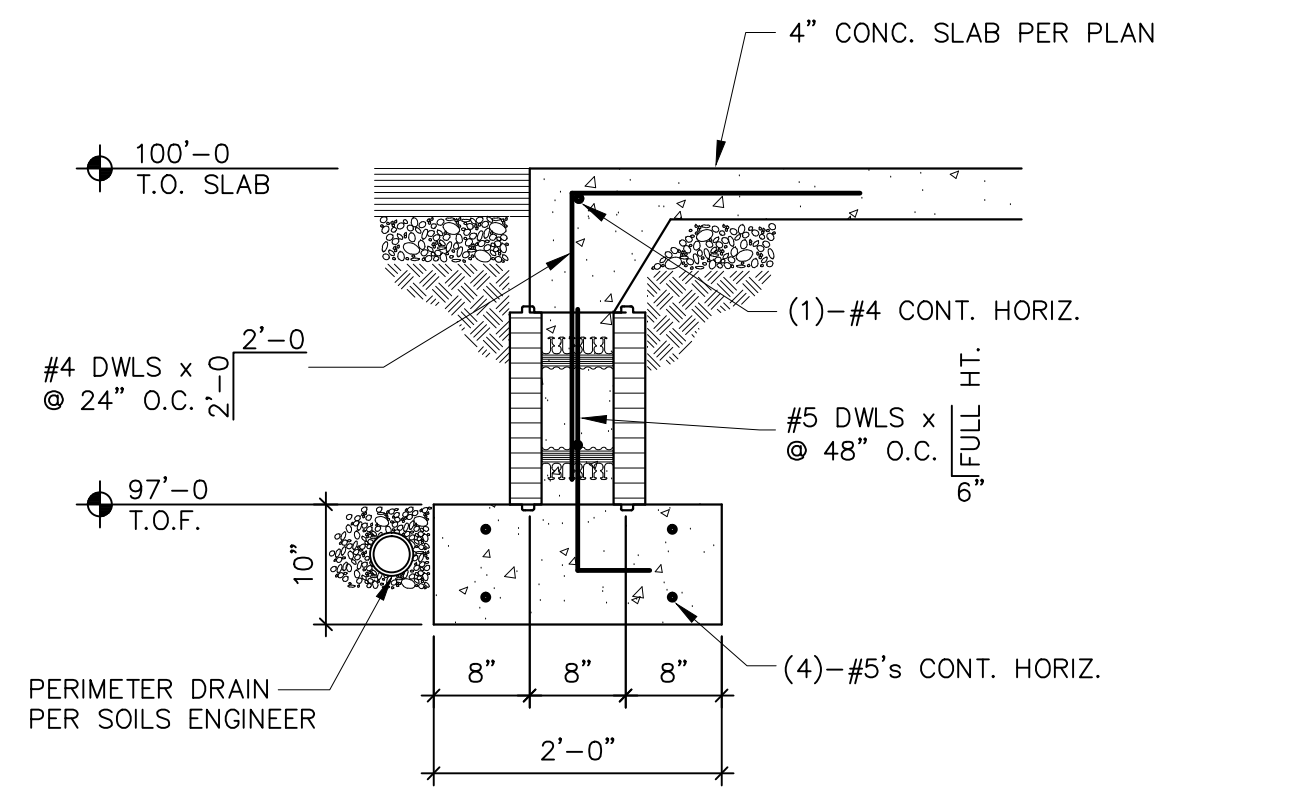

1 S4 SCALE: 3/4" = 1'-0"

NO.	DATE	DESCRIPTION
	11/23/2011	PRELIMINARY
	11/23/2011	PRICING
	12/06/2011	FOR CONSTRUCTION